


TYPICAL PALISADE FENCE DETAIL

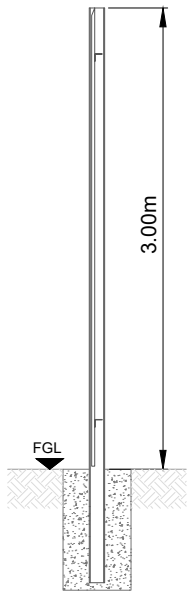


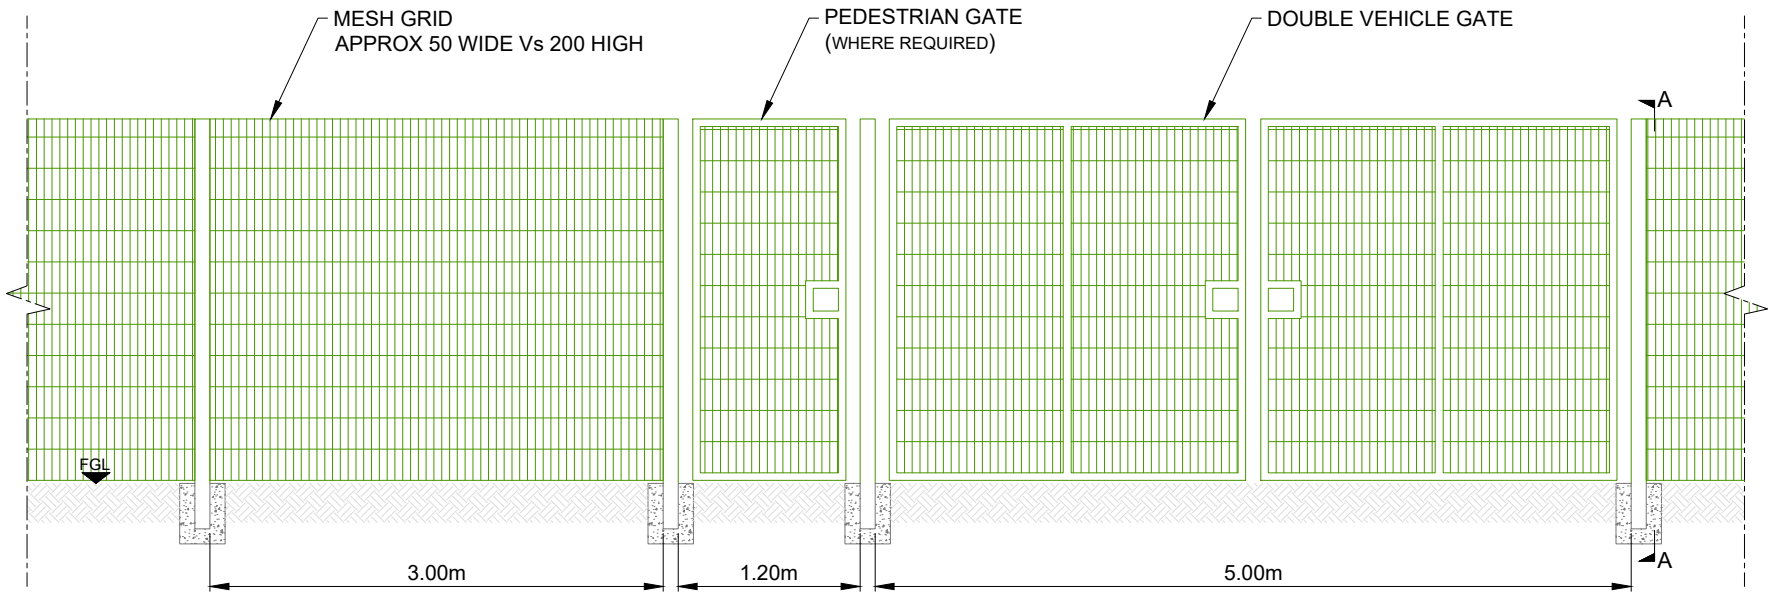
TYPICAL
SECTION A-A

NOTES


1. ALL DIMENSIONS ARE MAXIMUM ANTICIPATED AND SUBJECT TO DETAILED DESIGN.
2. FENCE TO BE SITED ABUTTING EXISTING OR NEWLY PLANTED HEDGE WHERE POSSIBLE TO SCREEN.
3. SUITABLE SAFETY SIGNAGE TO BE INSTALLED ON GATES.
4. FOUNDATION SUBJECT TO DETAIL DESIGN.

PALISADE
SHEET 1 OF 2

2	FG	JM	SL	2024-11-21	Figure number update
1	JB	JM	SL	2024-11-11	First Issue
ISSUE	DRAWN	CHKD	APPD	DATE	REVISION NOTES
PURPOSE PERMITTING				COORDINATES N/A	
SCALE 1:50 @A3				DATUM N/A	
LAYOUT DRAWING N/A				T-LAYOUT NO N/A	
PROJECT TITLE BONNYKNOX					
DRAWING TITLE FIGURE 9 TYPICAL SECURITY FENCE DETAIL					
RES DRAWING NUMBER 05114-RES-SEC-DR-PT-001					REV 2
THIS DRAWING IS THE PROPERTY OF RENEWABLE ENERGY SYSTEMS LIMITED AND NO REPRODUCTION MAY BE MADE IN WHOLE OR IN PART WITHOUT PERMISSION					
				BEAUFORT COURT, EGG FARM LANE, KINGS LANGLEY, HERTS WD4 8LR. UK TEL +44 (0) 1923 299200 WWW.RES-GROUP.COM	



TYPICAL MESH FENCE DETAIL

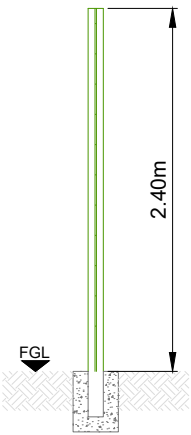


SECTION A-A

NOTES

1. ALL DIMENSIONS ARE MAXIMUM ANTICIPATED AND SUBJECT TO DETAILED DESIGN.
2. FENCE TO BE SITED ABUTTING EXISTING OR NEWLY PLANTED HEDGE WHERE POSSIBLE TO SCREEN.
3. SUITABLE SAFETY SIGNAGE TO BE INSTALLED ON GATES.
4. FOUNDATION SUBJECT TO DETAIL DESIGN.

MESH
SHEET 2 OF 2

2	FG	JM	SL	2024-11-21	Figure number update
1	JB	JM	SL	2024-11-11	First Issue
ISSUE	DRAWN	CHKD	APPD	DATE	REVISION NOTES
PURPOSE PERMITTING				COORDINATES N/A	
SCALE 1:50 @A3				DATUM N/A	
LAYOUT DRAWING N/A				T-LAYOUT NO N/A	
PROJECT TITLE BONNYKNOX					
DRAWING TITLE FIGURE 9 TYPICAL SECURITY FENCE DETAIL					
RES DRAWING NUMBER 05114-RES-SEC-DR-PT-001					REV 2
THIS DRAWING IS THE PROPERTY OF RENEWABLE ENERGY SYSTEMS LIMITED AND NO REPRODUCTION MAY BE MADE IN WHOLE OR IN PART WITHOUT PERMISSION					
				BEAUFORT COURT, EGG FARM LANE, KINGS LANGLEY, HERTS WD4 8LR. UK TEL +44 (0) 1923 299200 WWW.RES-GROUP.COM	